


HALL 1

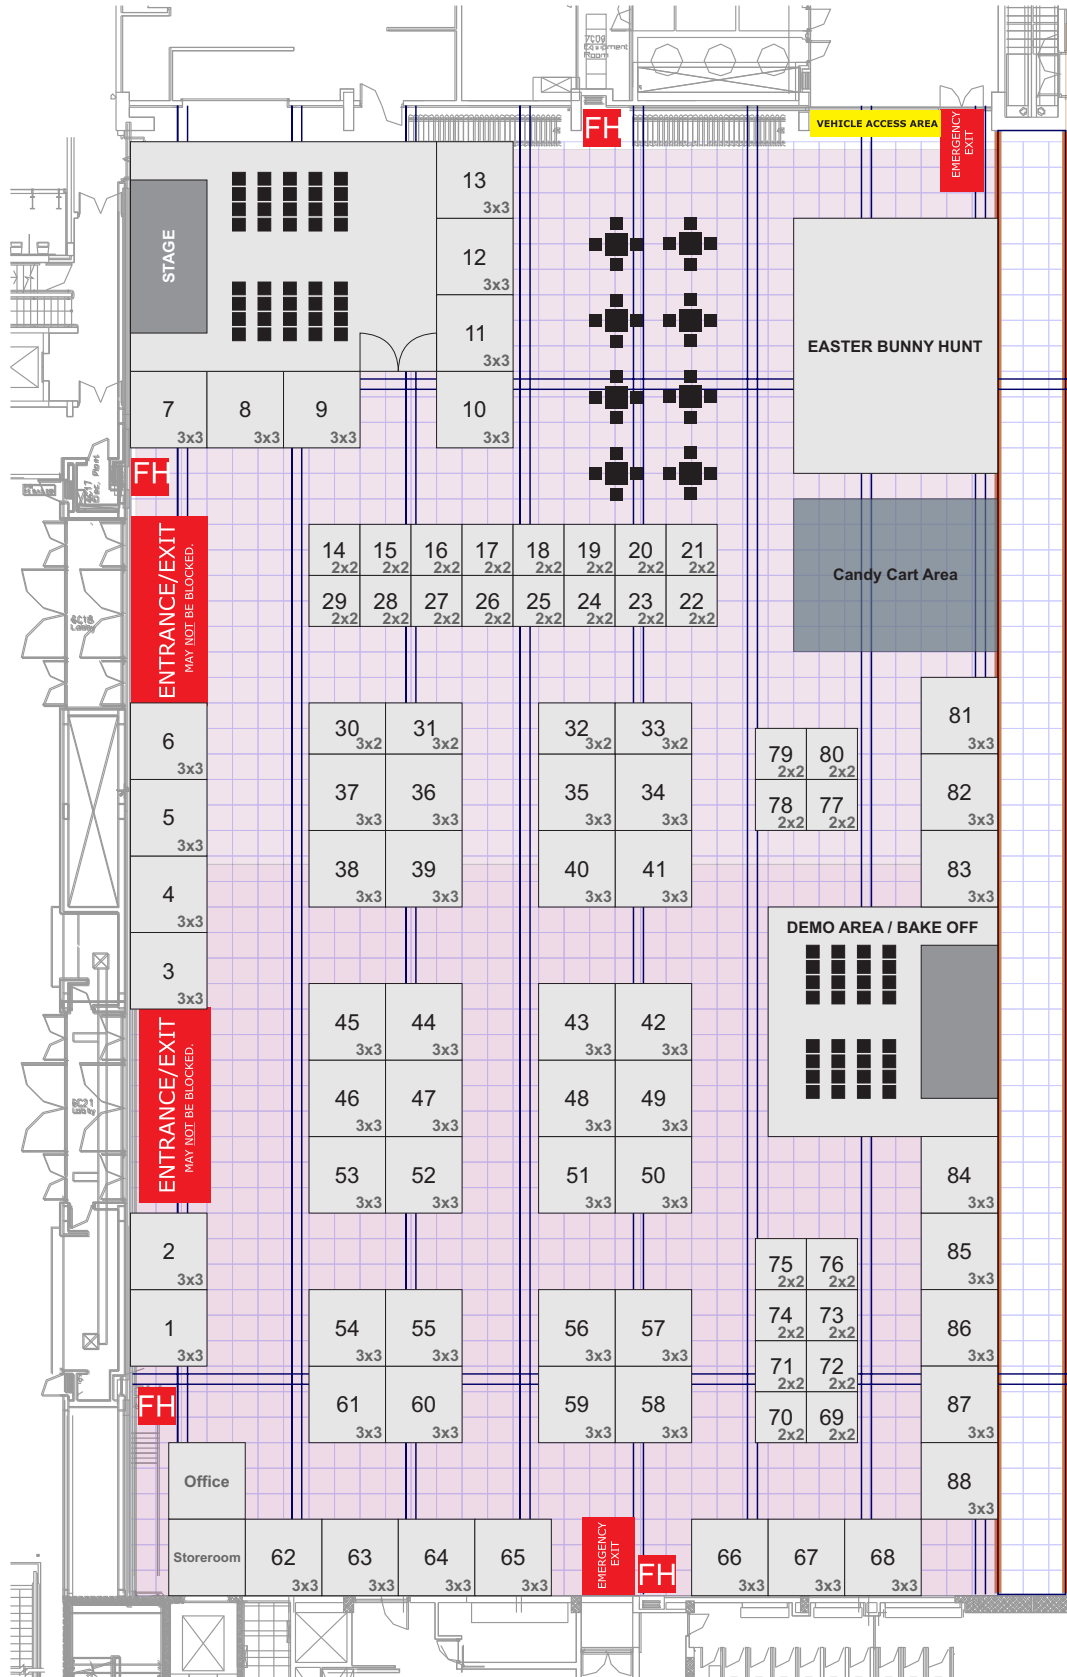

Unit 9 & 11 Sixth Street, Montague Gardens.
Cape Town
TEL: 021 526 3200 FAX: 021 552 1841

NOTES:

* All floorplans MUST be approved by the Fire Marshalls of the CTICC before the commencement of sales can be undertaken.

SHOW: EASTER BUNNY SHOW
CLIENT: Shahieda v/d SCHYFF
VENUE: CTICC
HALLS / ROOM: Hall 1a & b
BUILD UP DATE: 7 April 2017
ORDER NUMBER: TBA

EXHIBITION DETAILS

TITLE: EASTER BUNNY SHOW FLOOR PLAN
DRAWN: Quinton Heydenrych
SCALE: 1:297
REF: TBA
FILE NAME: EASTER BUNNY SHOW FLOOR PLAN
DATE: 2016-09-26

DRAWING DETAILS